


S.útil cerrada	=	105,96 m ²
S.útil abierta	=	28,19 m ²
S.útil total	=	134,15 m ²

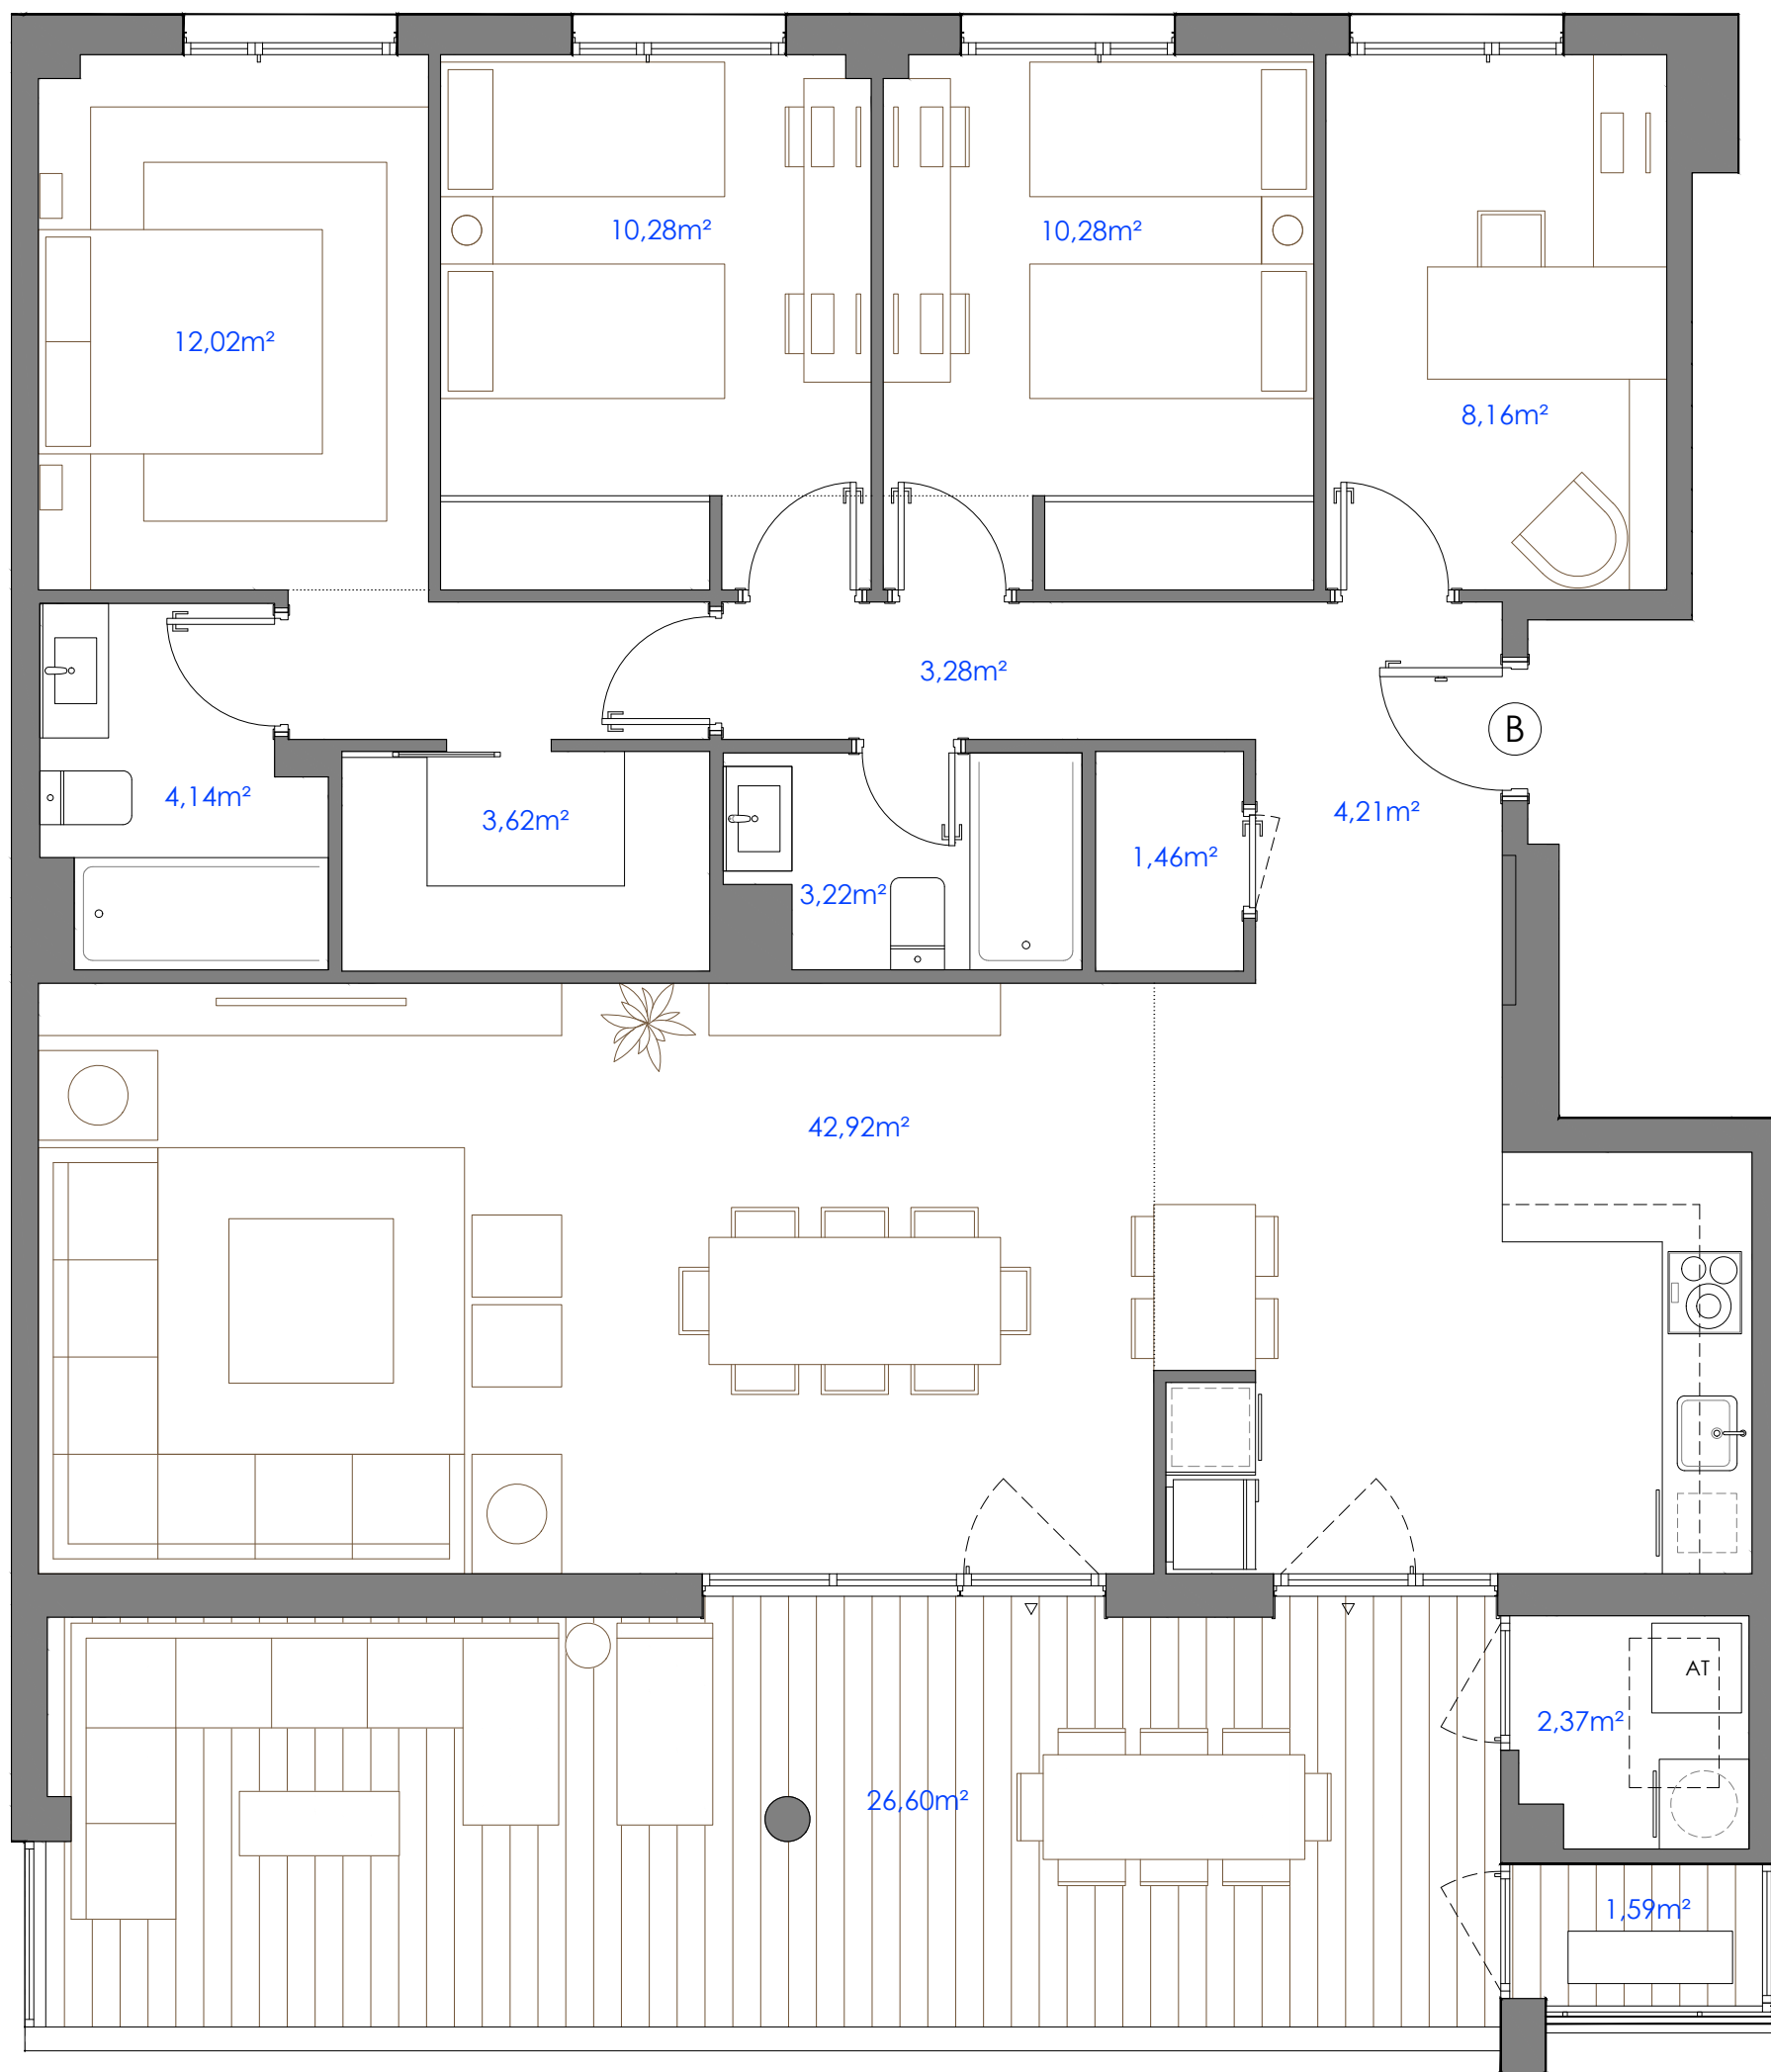

Escala (m) 1:50 (dinA3)

