


S.útil cerrada	=	89,82 m ²
S.útil abierta	=	17,44 m ²
S.útil total	=	107,26 m ²
S.útil abierta desc.	=	109,81 m ²
Total pisable	=	217,07 m ²

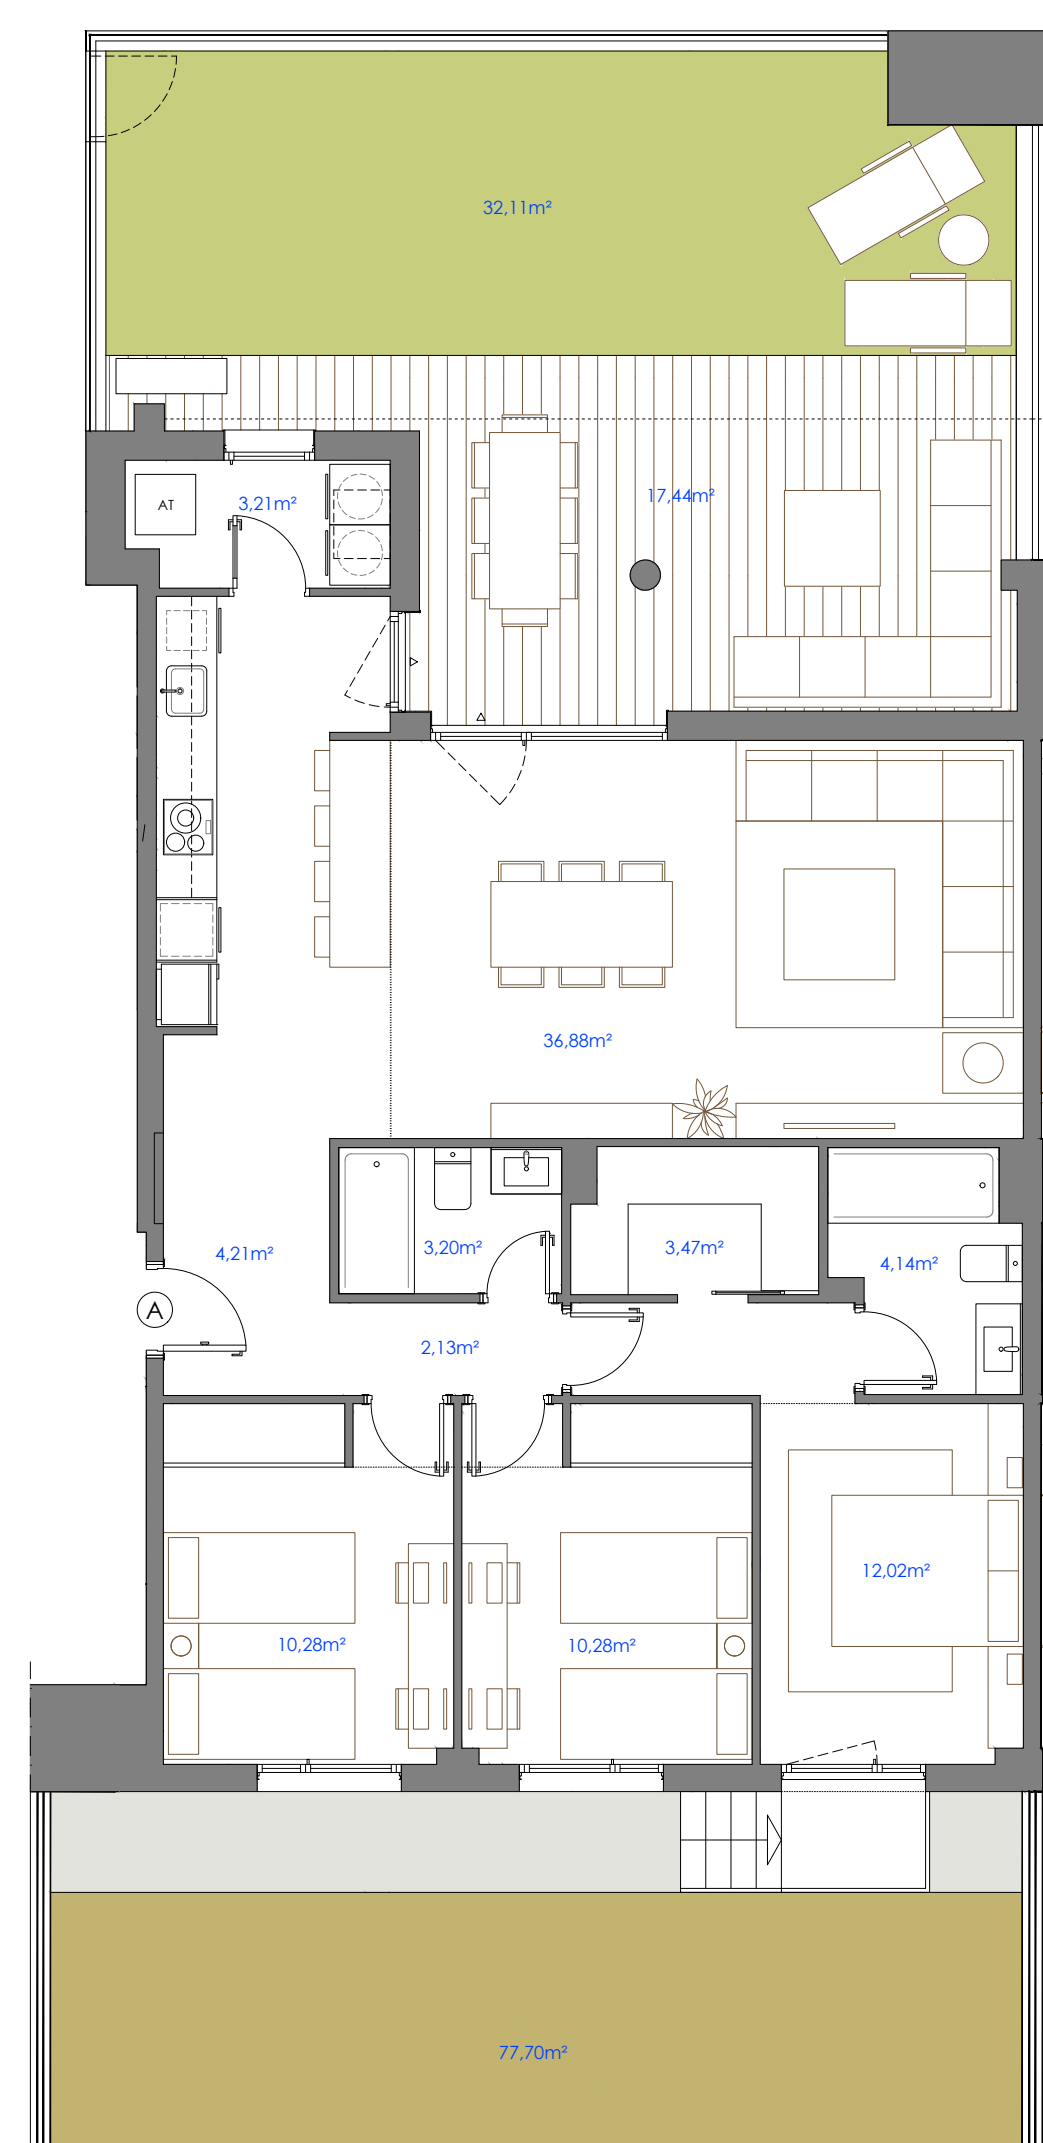

Escala (m) 1:75 (dinA3)

