


S.útil cerrada	=	106,41 m ²
S.útil abierta	=	21,09 m ²
S.útil total	=	127,50 m ²
S.útil abierta desc.	=	150,69 m ²
Total pisable	=	278,19 m ²

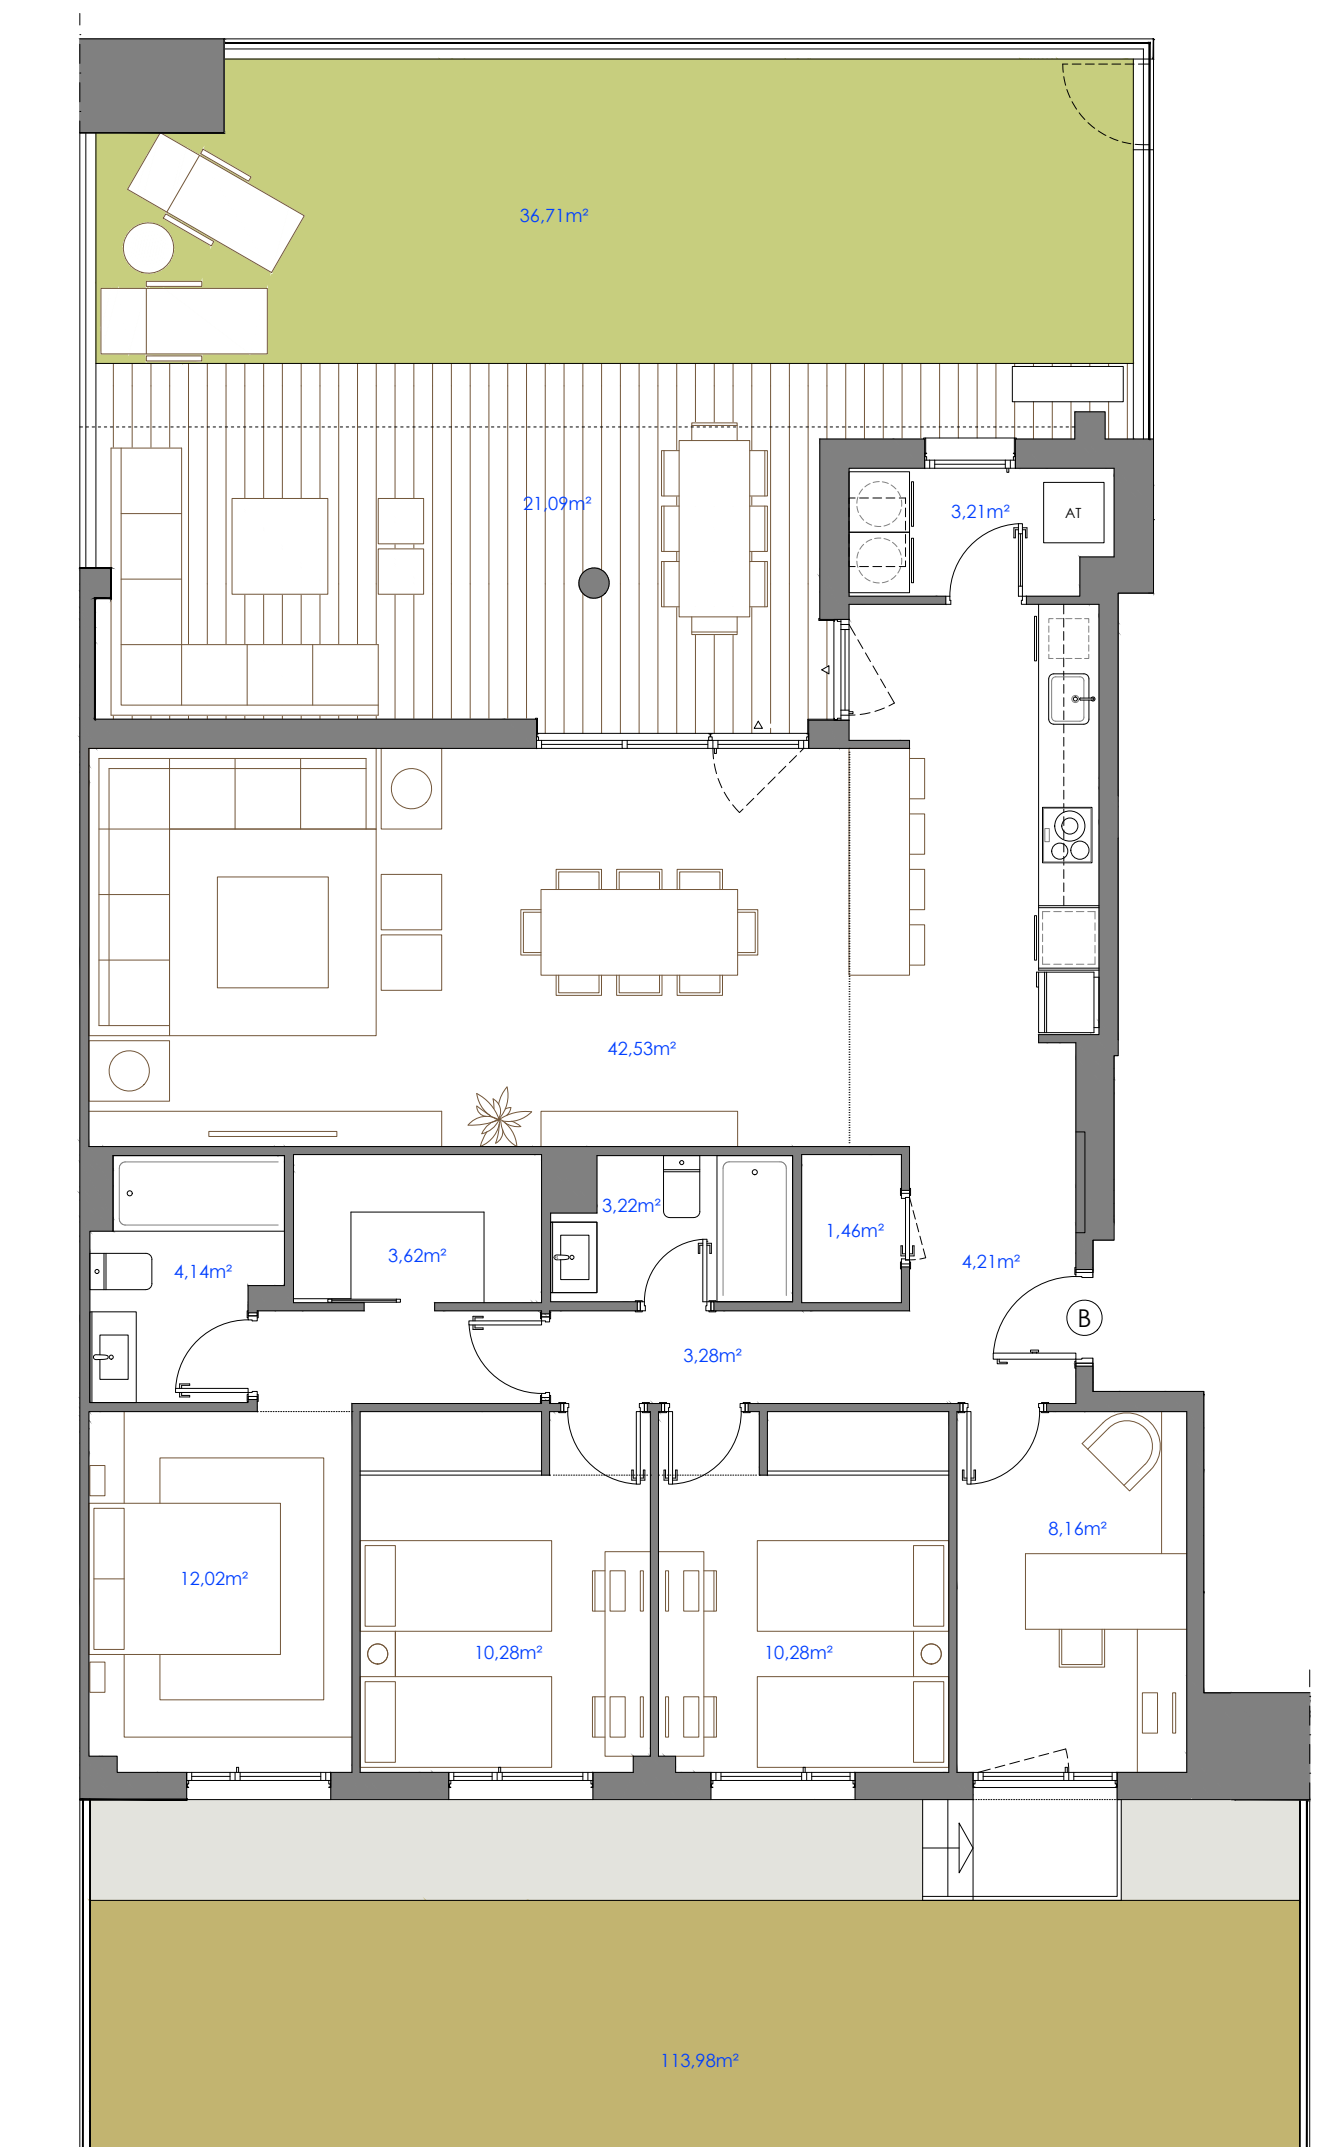

Escala (m) 1:75 (dinA3)

